


SONNLEITEN FARM RESIDENCE

ANNEXURE 1
UNIT.209

floor area M 1.100



exclusive use area M 1.500

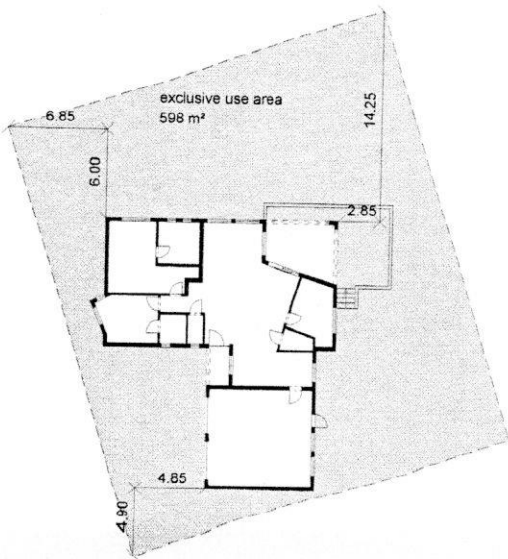

Final measurements/sqm after plastering
changes as marked*


floor area
exclusive use area 598 m²

Handwritten signatures and initials, including 'W.S.' and 'A.H.' with a checkmark.

444 Section

SHEET 25
OF
39 SHEETS


SG No.S /2015
Approved

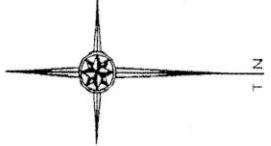

Surveyor General
Date:

EXCLUSIVE USE AREAS DATA

Sides	Metres	Directions
e234 e235	26,99	287 18 30
e235 e236	30,00	17 19 00
e236 e237	26,99	107 18 30
e237 e238	30,00	197 19 00
e238 e239	6,16	287 50 10
e239 e240	3,72	17 50 10
e240 e241	6,13	107 50 10

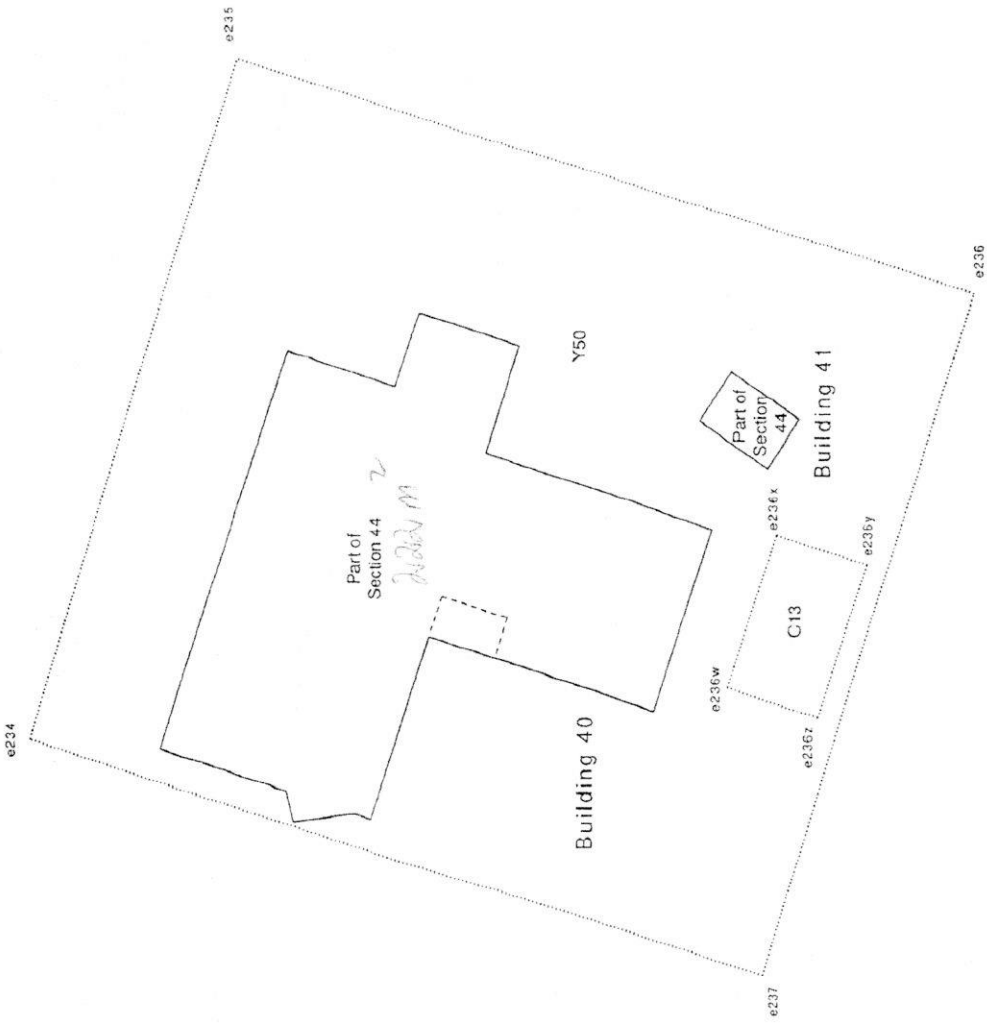

Municipality of Windhoek
Dept. Planning, Urbanization &
Environment
Sectional Plan
Reference No. _____
Approved
Subject to the Conditions
contained in the Certificate
Windhoek
Strategic Executive

NOTES:

- For participation quotas see Sheet 39
- denotes Exclusive Use Areas (EUAs) not defined by wall
- EUAs adjoining sections extend to the boundaries of the sections
- EUA C12 denotes Carport, Y50 denotes Yard

SCHEME: Sonnetien Village
DRAWING TITLE: GROUND FLOOR PLAN WITH LAYOUT OF EXCLUSIVE USE AREAS BUILDING 40 AND 41
SCALE: 1:200

Strydom & Associates
Land Surveyors
P.O. BOX 40716
Aussamplatz
Windhoek, Namibia

SIGNED F Mutengu
LAND SURVEYOR
Date: 03 June 2015

SIGNED H.L. Strydom
LAND SURVEYOR
Date: 03 June 2015